


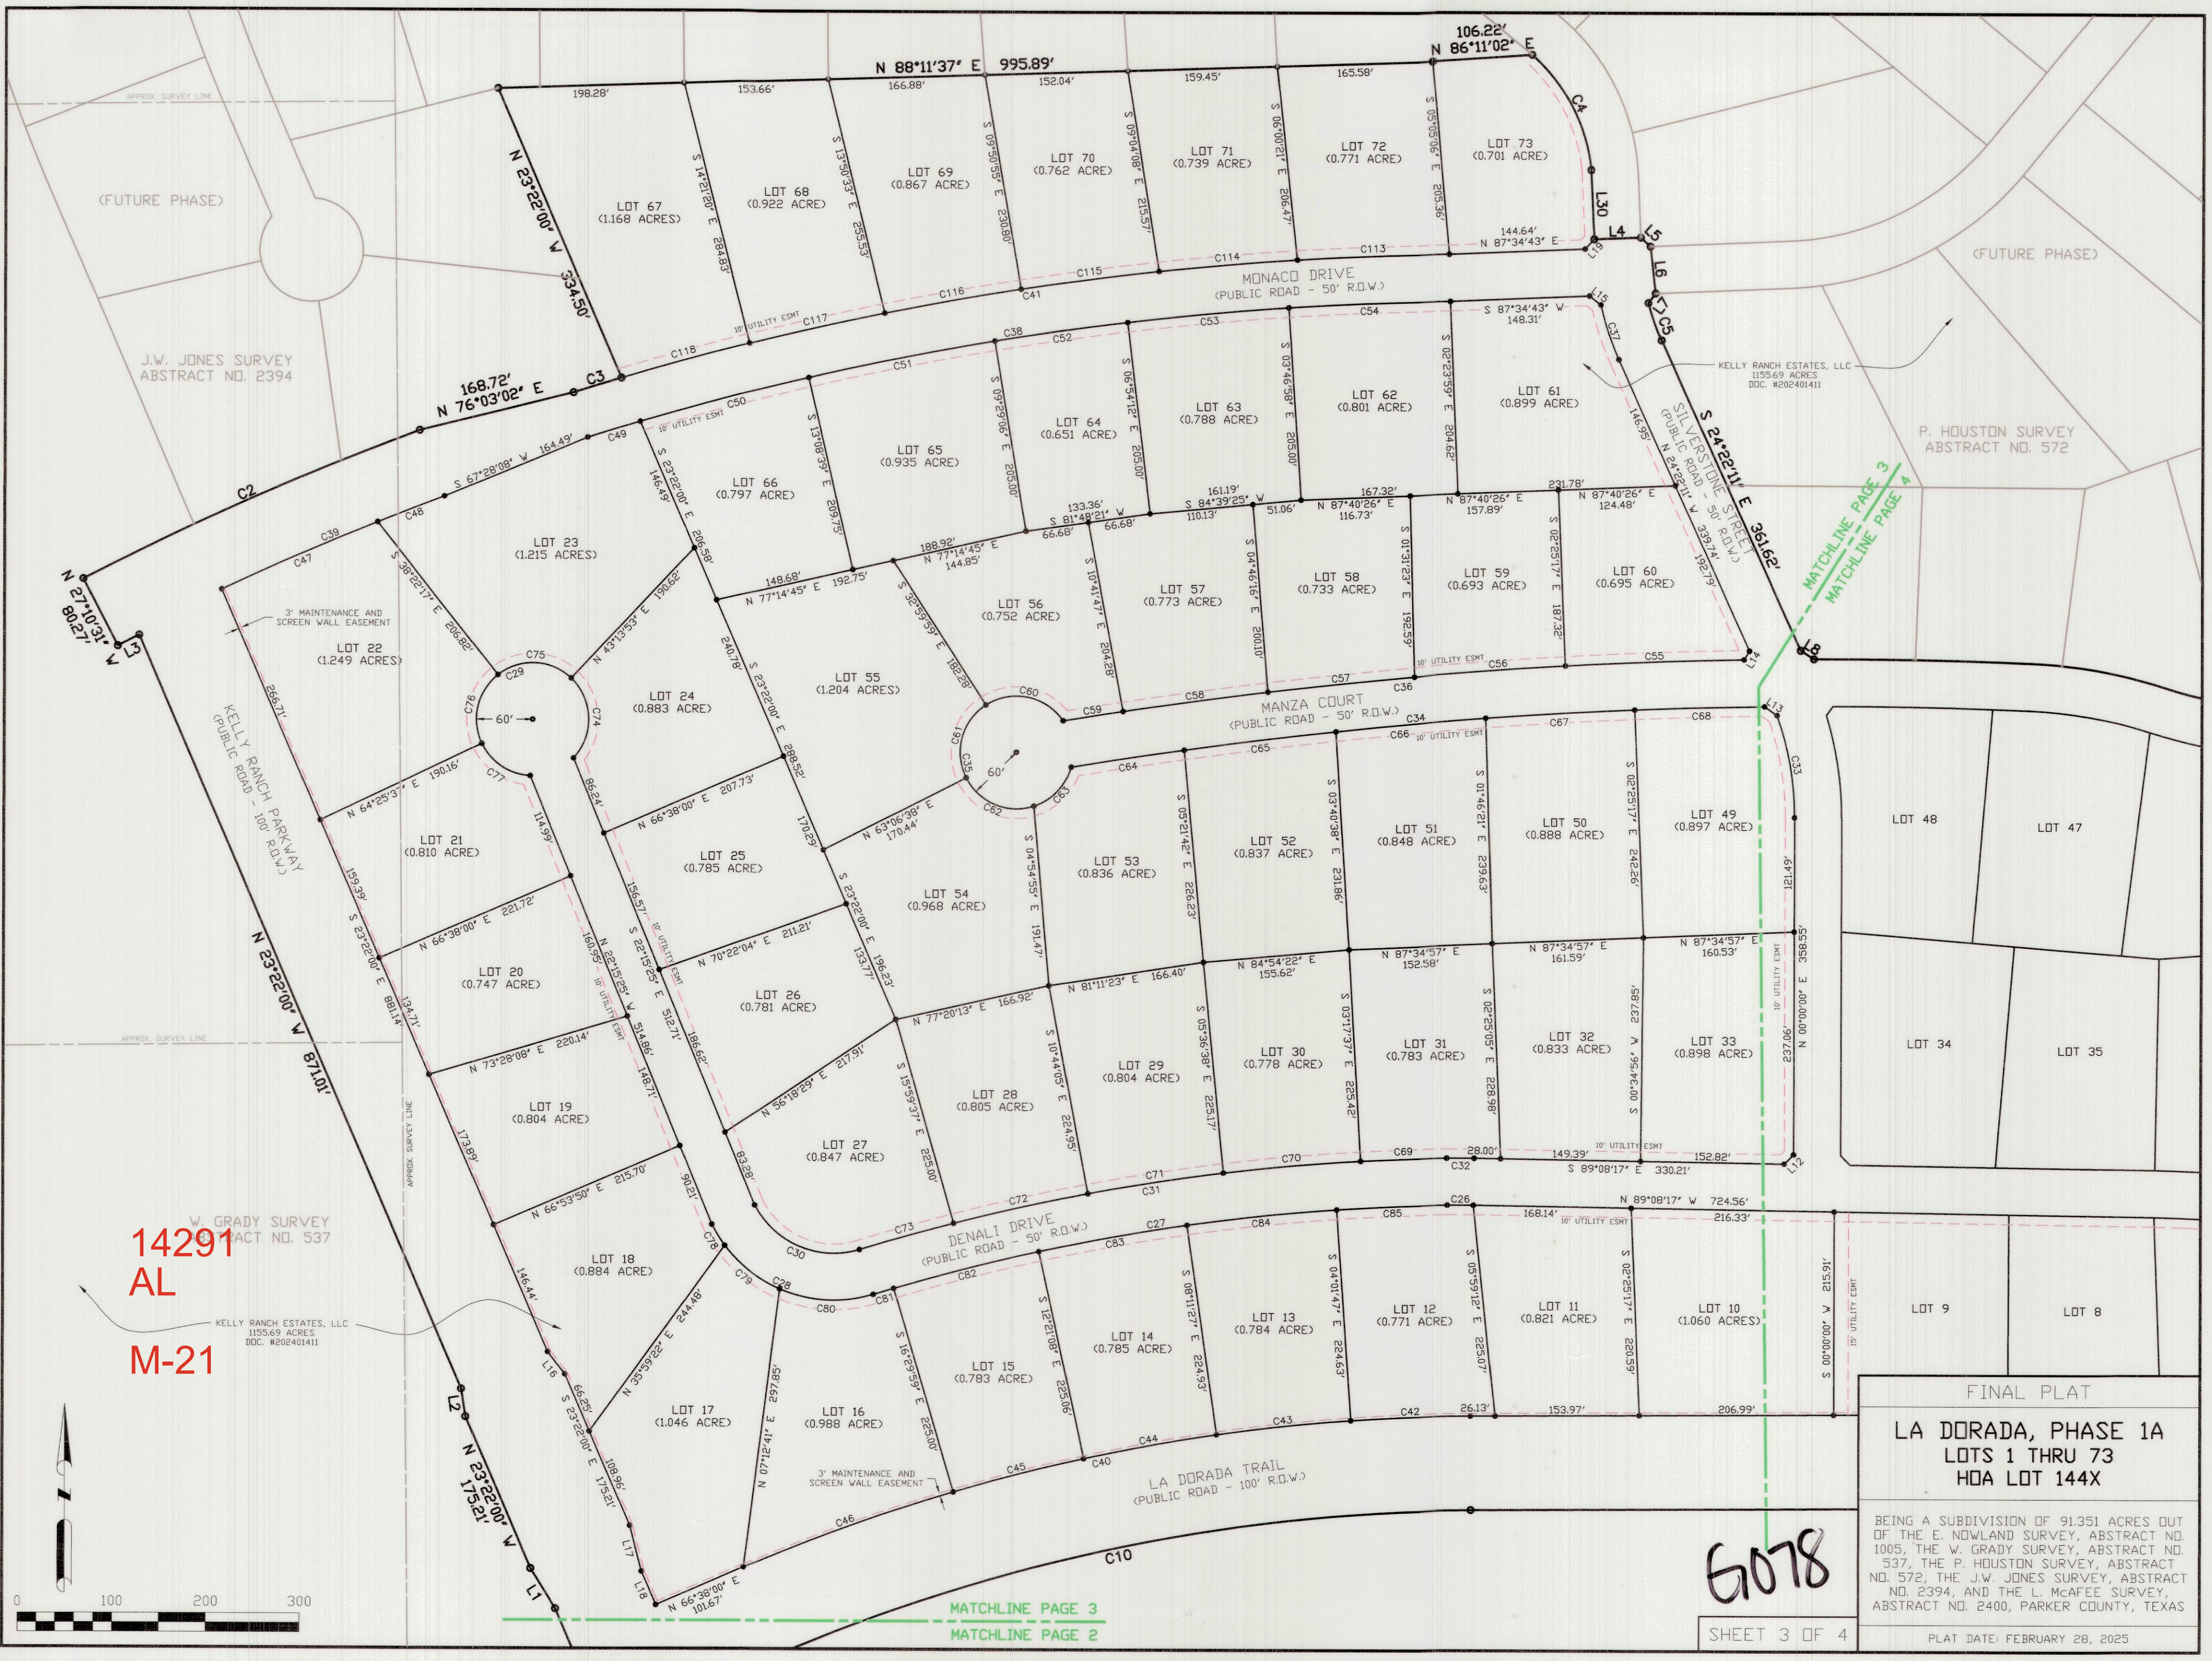

14291
AL
M-21

MATCHLINE PAGE 3
MATCHLINE PAGE 4

6078

FINAL PLAT

LA DORADA, PHASE 1A
LOTS 1 THRU 73
HOA LOT 144X

BEING A SUBDIVISION OF 91.351 ACRES OUT OF THE E. NOWLAND SURVEY, ABSTRACT NO. 1005, THE W. GRADY SURVEY, ABSTRACT NO. 537, THE P. HOUSTON SURVEY, ABSTRACT NO. 572, THE J.W. JONES SURVEY, ABSTRACT NO. 2394, AND THE L. MCAFEE SURVEY, ABSTRACT NO. 2400, PARKER COUNTY, TEXAS

PLAT DATE: FEBRUARY 28, 2025